


EXPLANATION:

- LH-1
● (2123.22) GROUNDWATER MONITORING WELL LOCATION
(GROUNDWATER ELEVATION IN FEET ABOVE MEAN SEA LEVEL)
- LH-6
● ABANDONED MONITORING WELL LOCATION
- LH-8
⊙ EXTRACTION WELL LOCATION
- LH-18
⊙ INJECTION WELL LOCATION
- LHG-1
■ SOIL-PORE GAS MONITORING PROBE LOCATION
- 2124 ——— CONTOUR LINE SHOWING GROUNDWATER
POTENTIOMETRIC SURFACE ELEVATIONS
(CONTOUR INTERVAL = 1 FOOT)
- ➔ DIRECTION OF GROUNDWATER FLOW

REFERENCE:

SAN BERNARDINO COUNTY WASTE SYSTEM
DIVISION, CAD MAP AS OF DECEMBER 1997.

PROPERTY LINE

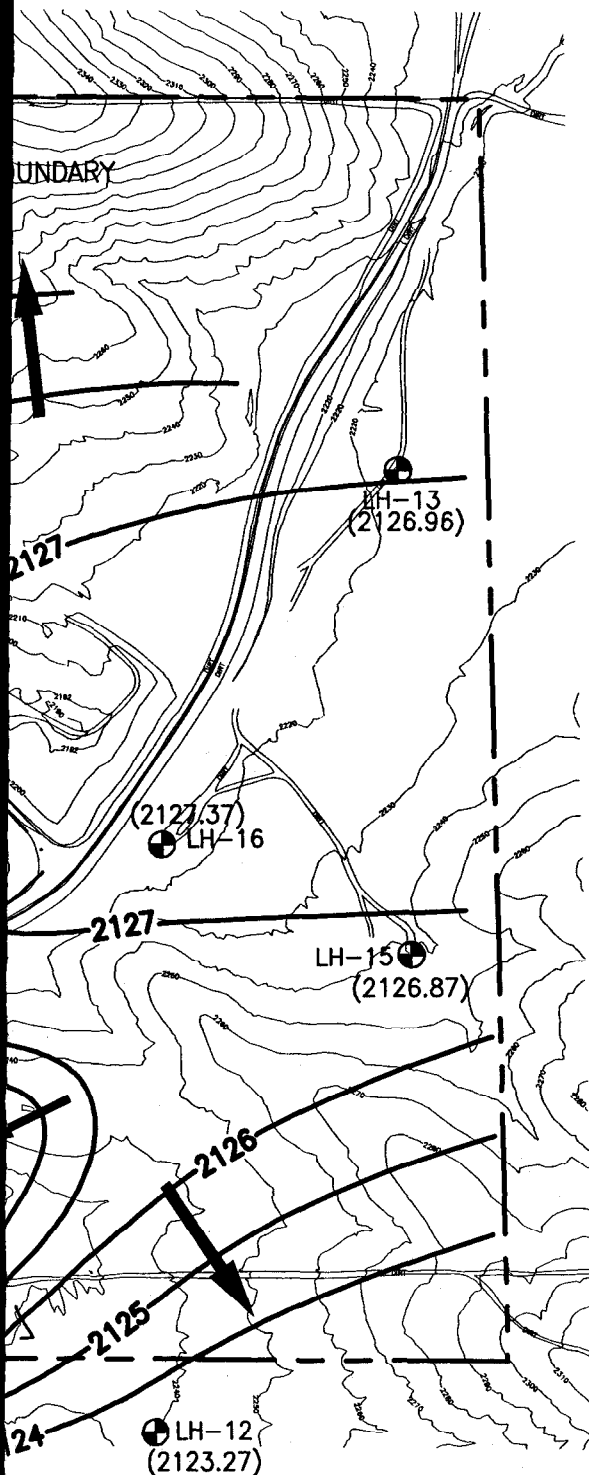

GRAPHIC SCALE



(IN FEET)

1 inch = 400 ft.

FIGURE 11-1

NOVEMBER 1999 GROUNDWATER EQUIPOTENTIAL CONTOURS

**WATER QUALITY MONITORING REPORT
FOURTH QUARTER (FALL)/ANNUAL 1999
LENWOOD-HINKLEY SANITARY LANDFILL
COUNTY OF SAN BERNARDINO, CA**



GeoLogic Associates

Geologists, Hydrogeologists, and Engineers

DRAWN BY:
VL

DATE:
JANUARY 2000

JOB NO.
99135